


APPROVED BY :

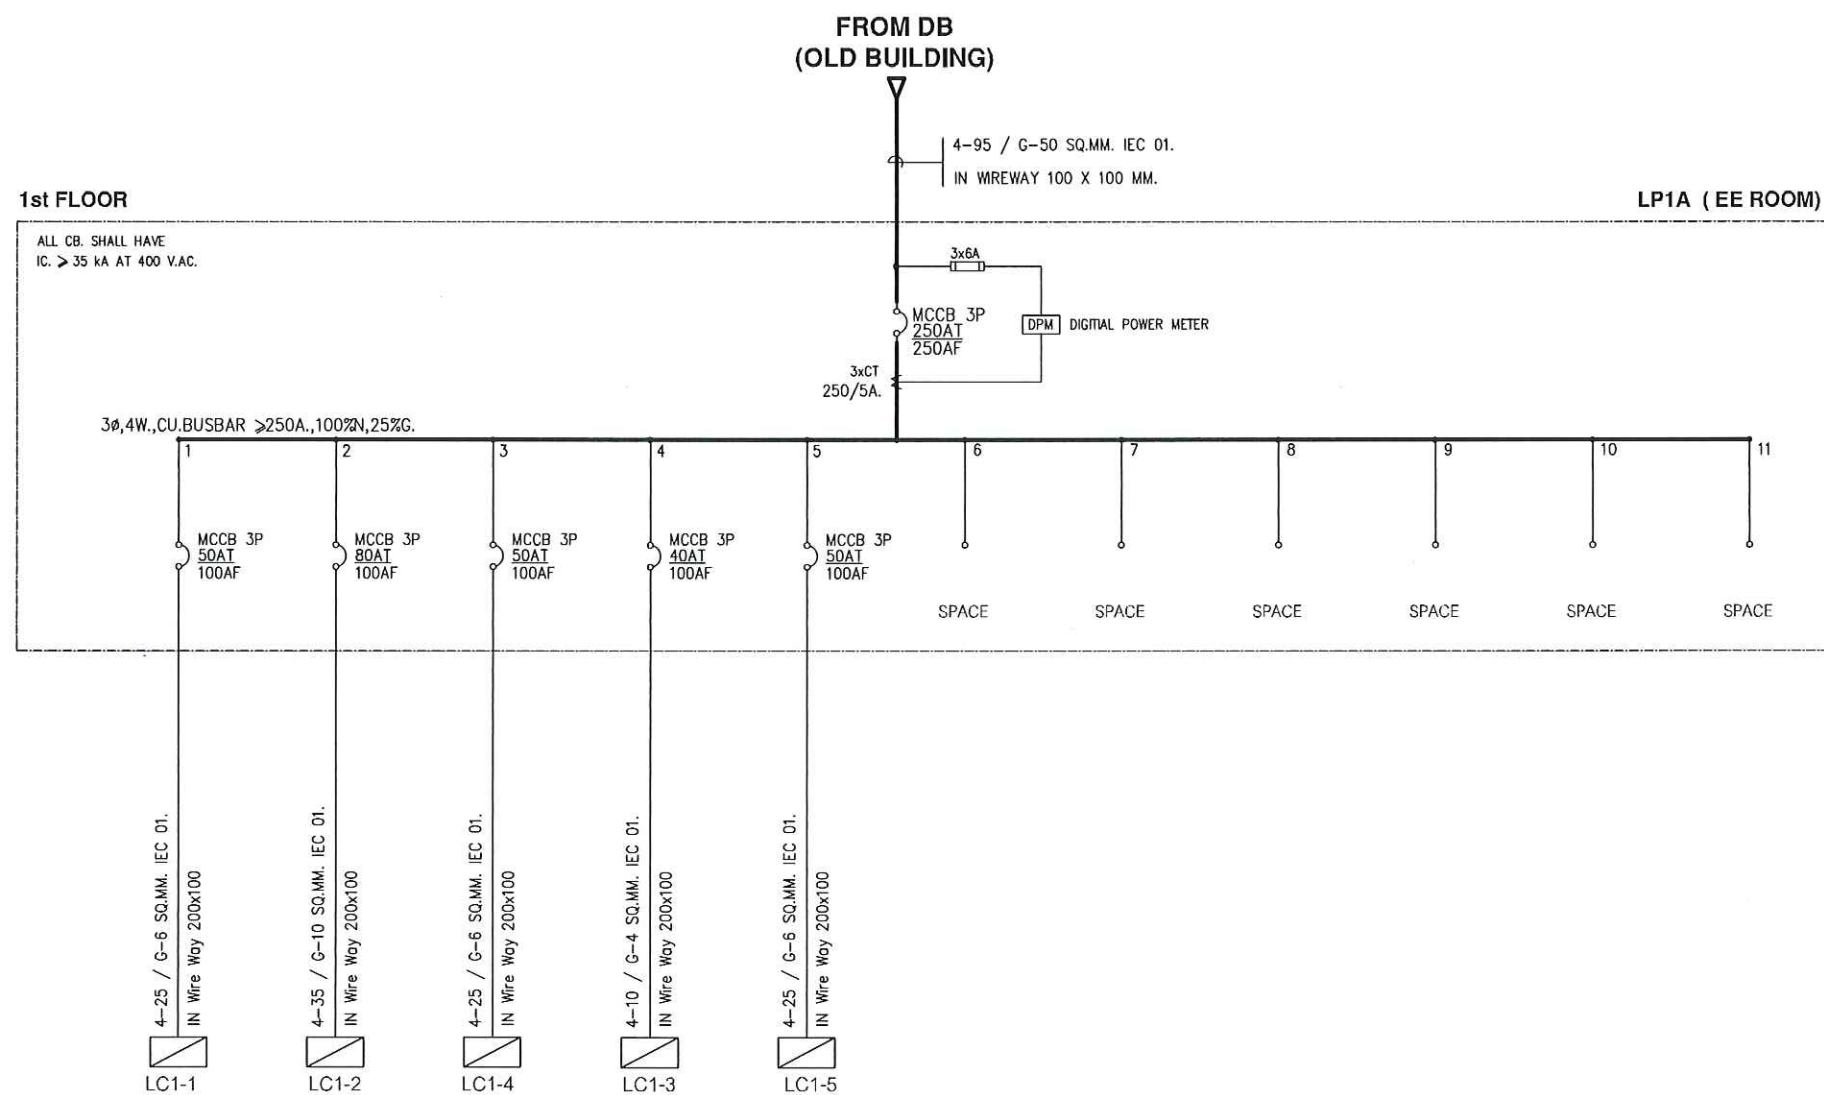

PAPER SIZE : A3(297x420mm.)





OWNER :

CONSULTANT :



King Mongkut's Institute
of Technology Ladkrabang
Chalongkrung Road, Ladkrabang, Bangkok 10520
TEL. (+66) 2-329-8000, FAX (+66) 2-329-8204

CONTRACTOR :	
--------------	--

PRELIMINARY

KEY PLAN

ENGINEER CERTIFICATION

SIGNATURE



NAME _____

SONGKRIT TRERATPICHAN

REGISTER No.

วฟท 957

REVISION

No.	DATE	BY	DESCRIPTION
-----	------	----	-------------

	07/20/18	—	PRELIMINARY
--	----------	---	-------------

REVISION OF DRAWING : 0

PROJECT NAME :	
----------------	--

Excise Department

DRAWING TITLE :

SINGLE LINE DIAGRAM LP1A

DRAWING No. :

EXD-20180720

SHEET : 1

OF : 2

SIZE : A3

DATE :

SCALE :

NTS


DRAW BY :

CHECKED BY :

APPROVED BY :


PAPER SIZE : A3(297x420mm.)

APPROVED BY :

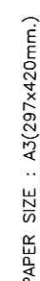

SINGLE LINE DIAGRAM PANEL LP1B

[Handwritten signatures]

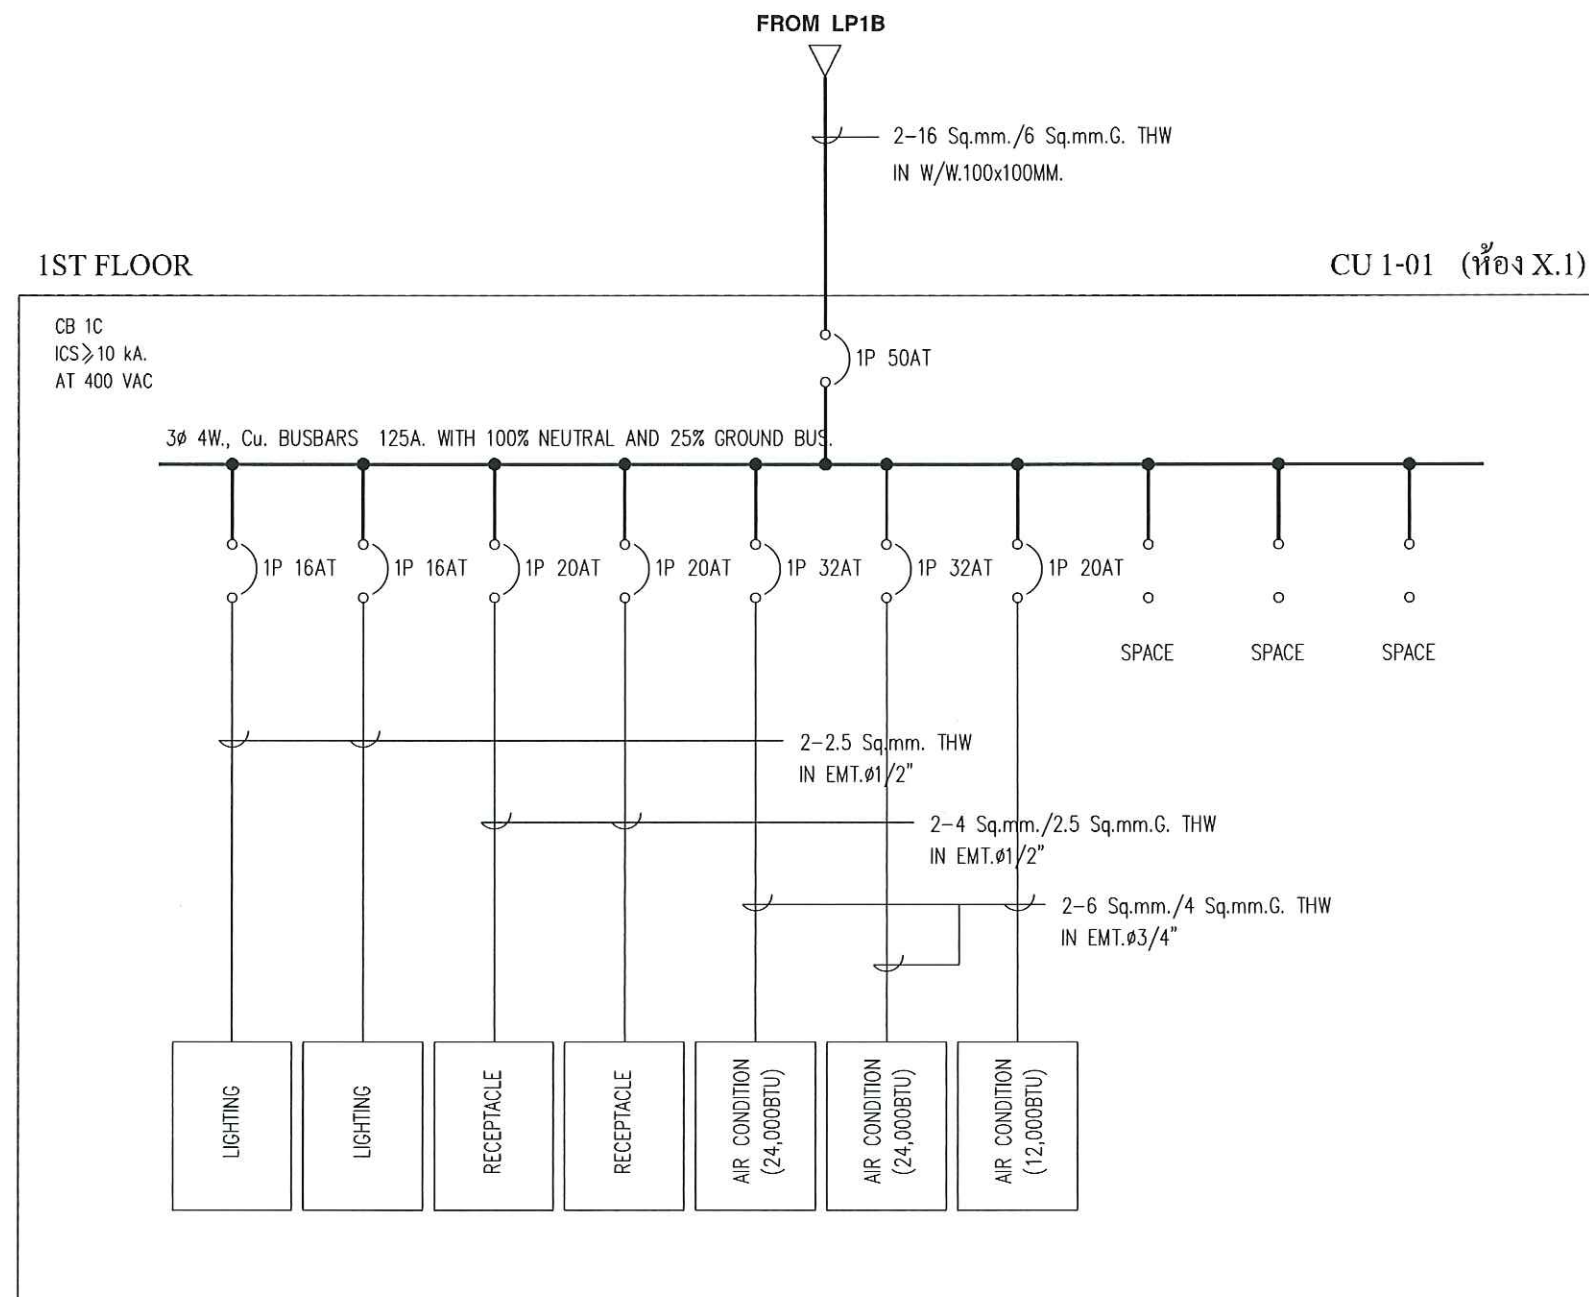

OWNER :

CONSULTANT :

CONTRACTOR :

PRELIMINARY

KEY PLAN

ENGINEER CERTIFICATION

SIGNATURE

A handwritten signature in blue ink, appearing to be "Miy".

NAME

KRIT TRERATPICHAN

REVISION

No.	DATE	BY	DESCRIPTION
-----	------	----	-------------

07/20/18

—

PRELIMINARY

REVISION OF DRAWING : 0

PROJECT NAME :

Excise Department

DRAWING TITLE :

CU 1-01_SINGLE LINE DIAGRAM

DRAWING No. :

EXD-CU-01

SHEET : 1	OF : 1	SIZE : A3
-----------	--------	-----------

DATE :	SCALE :
--------	---------

1:1


DRAW BY :

CHECKED BY :


APPROVED BY :

APPROVED BY :

PAPER SIZE : A3(297x420mm.)

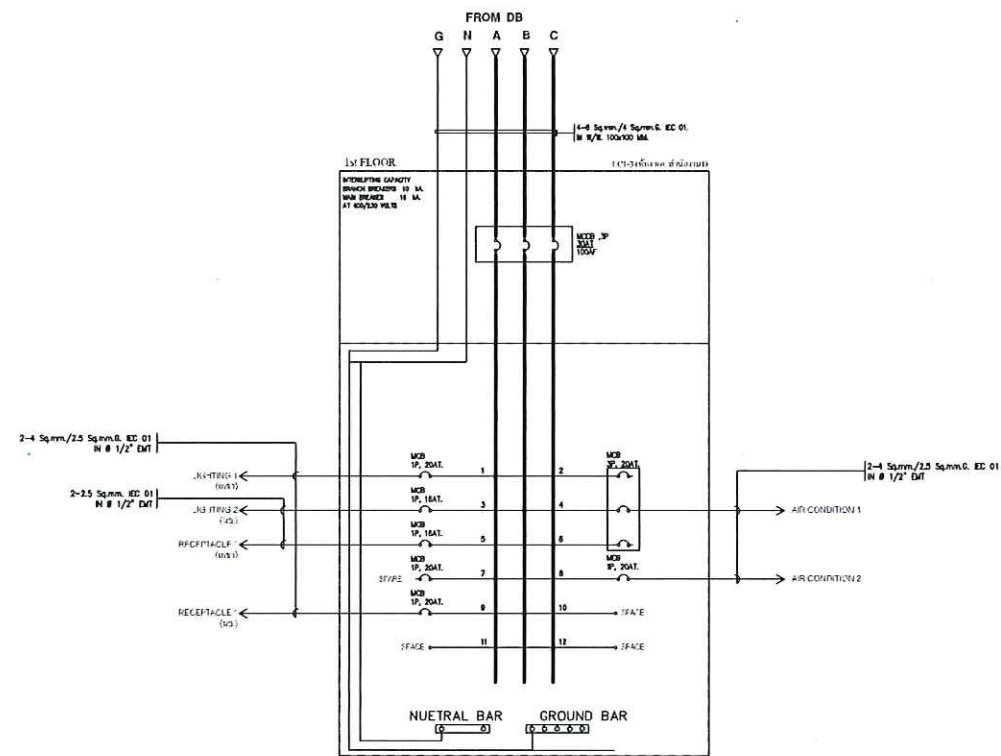

SINGLE LINE DIAGRAM PANEL LC 1-3

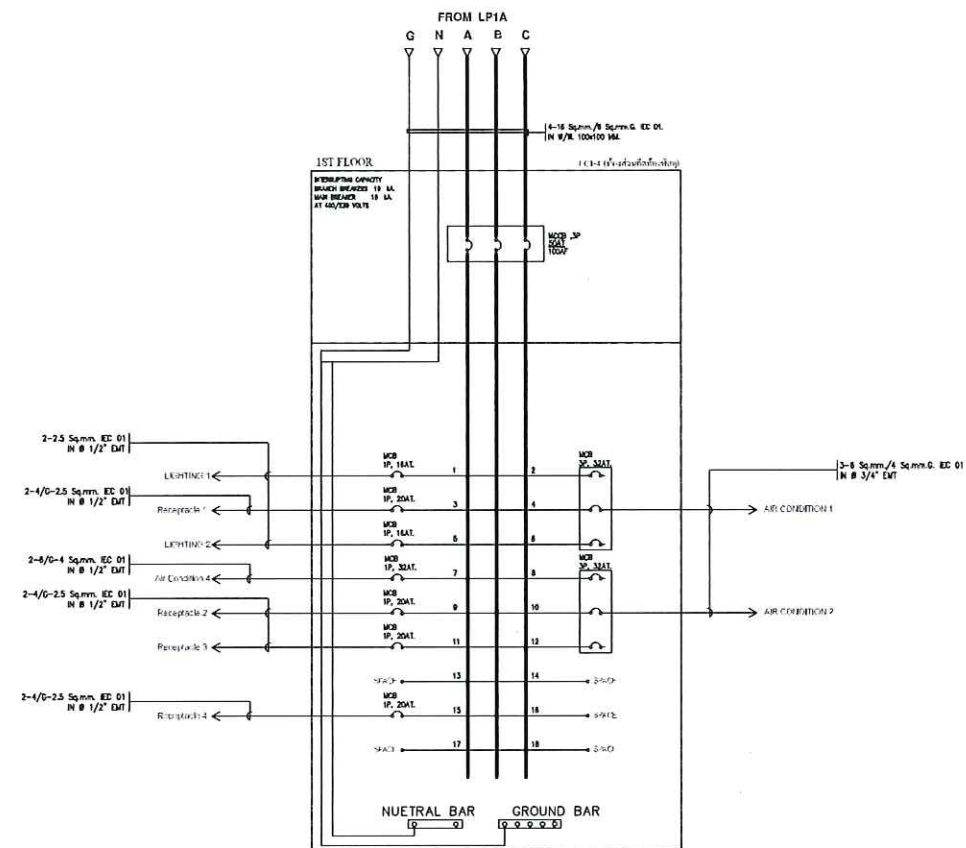

SINGLE LINE DIAGRAM PANEL LC 1-4

OWNER :

CONSULTANT :

King Mongkut's Institute
of Technology Ladkrabang
Chalongkrung Road, Ladkrabang, Bangkok 10520
TEL. (+65) 2-329-8000, FAX. (+65) 2-329-8204

CONTRACTOR :

PRELIMINARY

KEY PLAN

ENGINEER CERTIFICATION

SIGNATURE

NAME

REGISTER No.	
--------------	--



SONGKRIT TRERATPICHAN

วฟท 957

REVISION

No.	DATE	BY	DESCRIPTION
	07/20/18	—	PRELIMINARY

REVISION OF DRAWING : 0

PROJECT NAME :

Excise Department

DRAWING TITLE :

DIAGRAM LC 1-3 & LC 1-4

DRAWING No. :

EXD-20180720

SHEET : 1	OF : 1	SIZE : A3
-----------	--------	-----------

DATE :	SCALE :
--------	---------

DRAW BY :

CHECKED BY :

APPROVED BY :

✓